

REVISED	DESCRIPTION	REV. BY	CHK.
12/31/19	Tax Map Revisions	SB	
12/31/14	Tax Map Revisions	SB	

SHEET 129


SHEET 112



SHEET 131

SHEET 134

SHEET 116

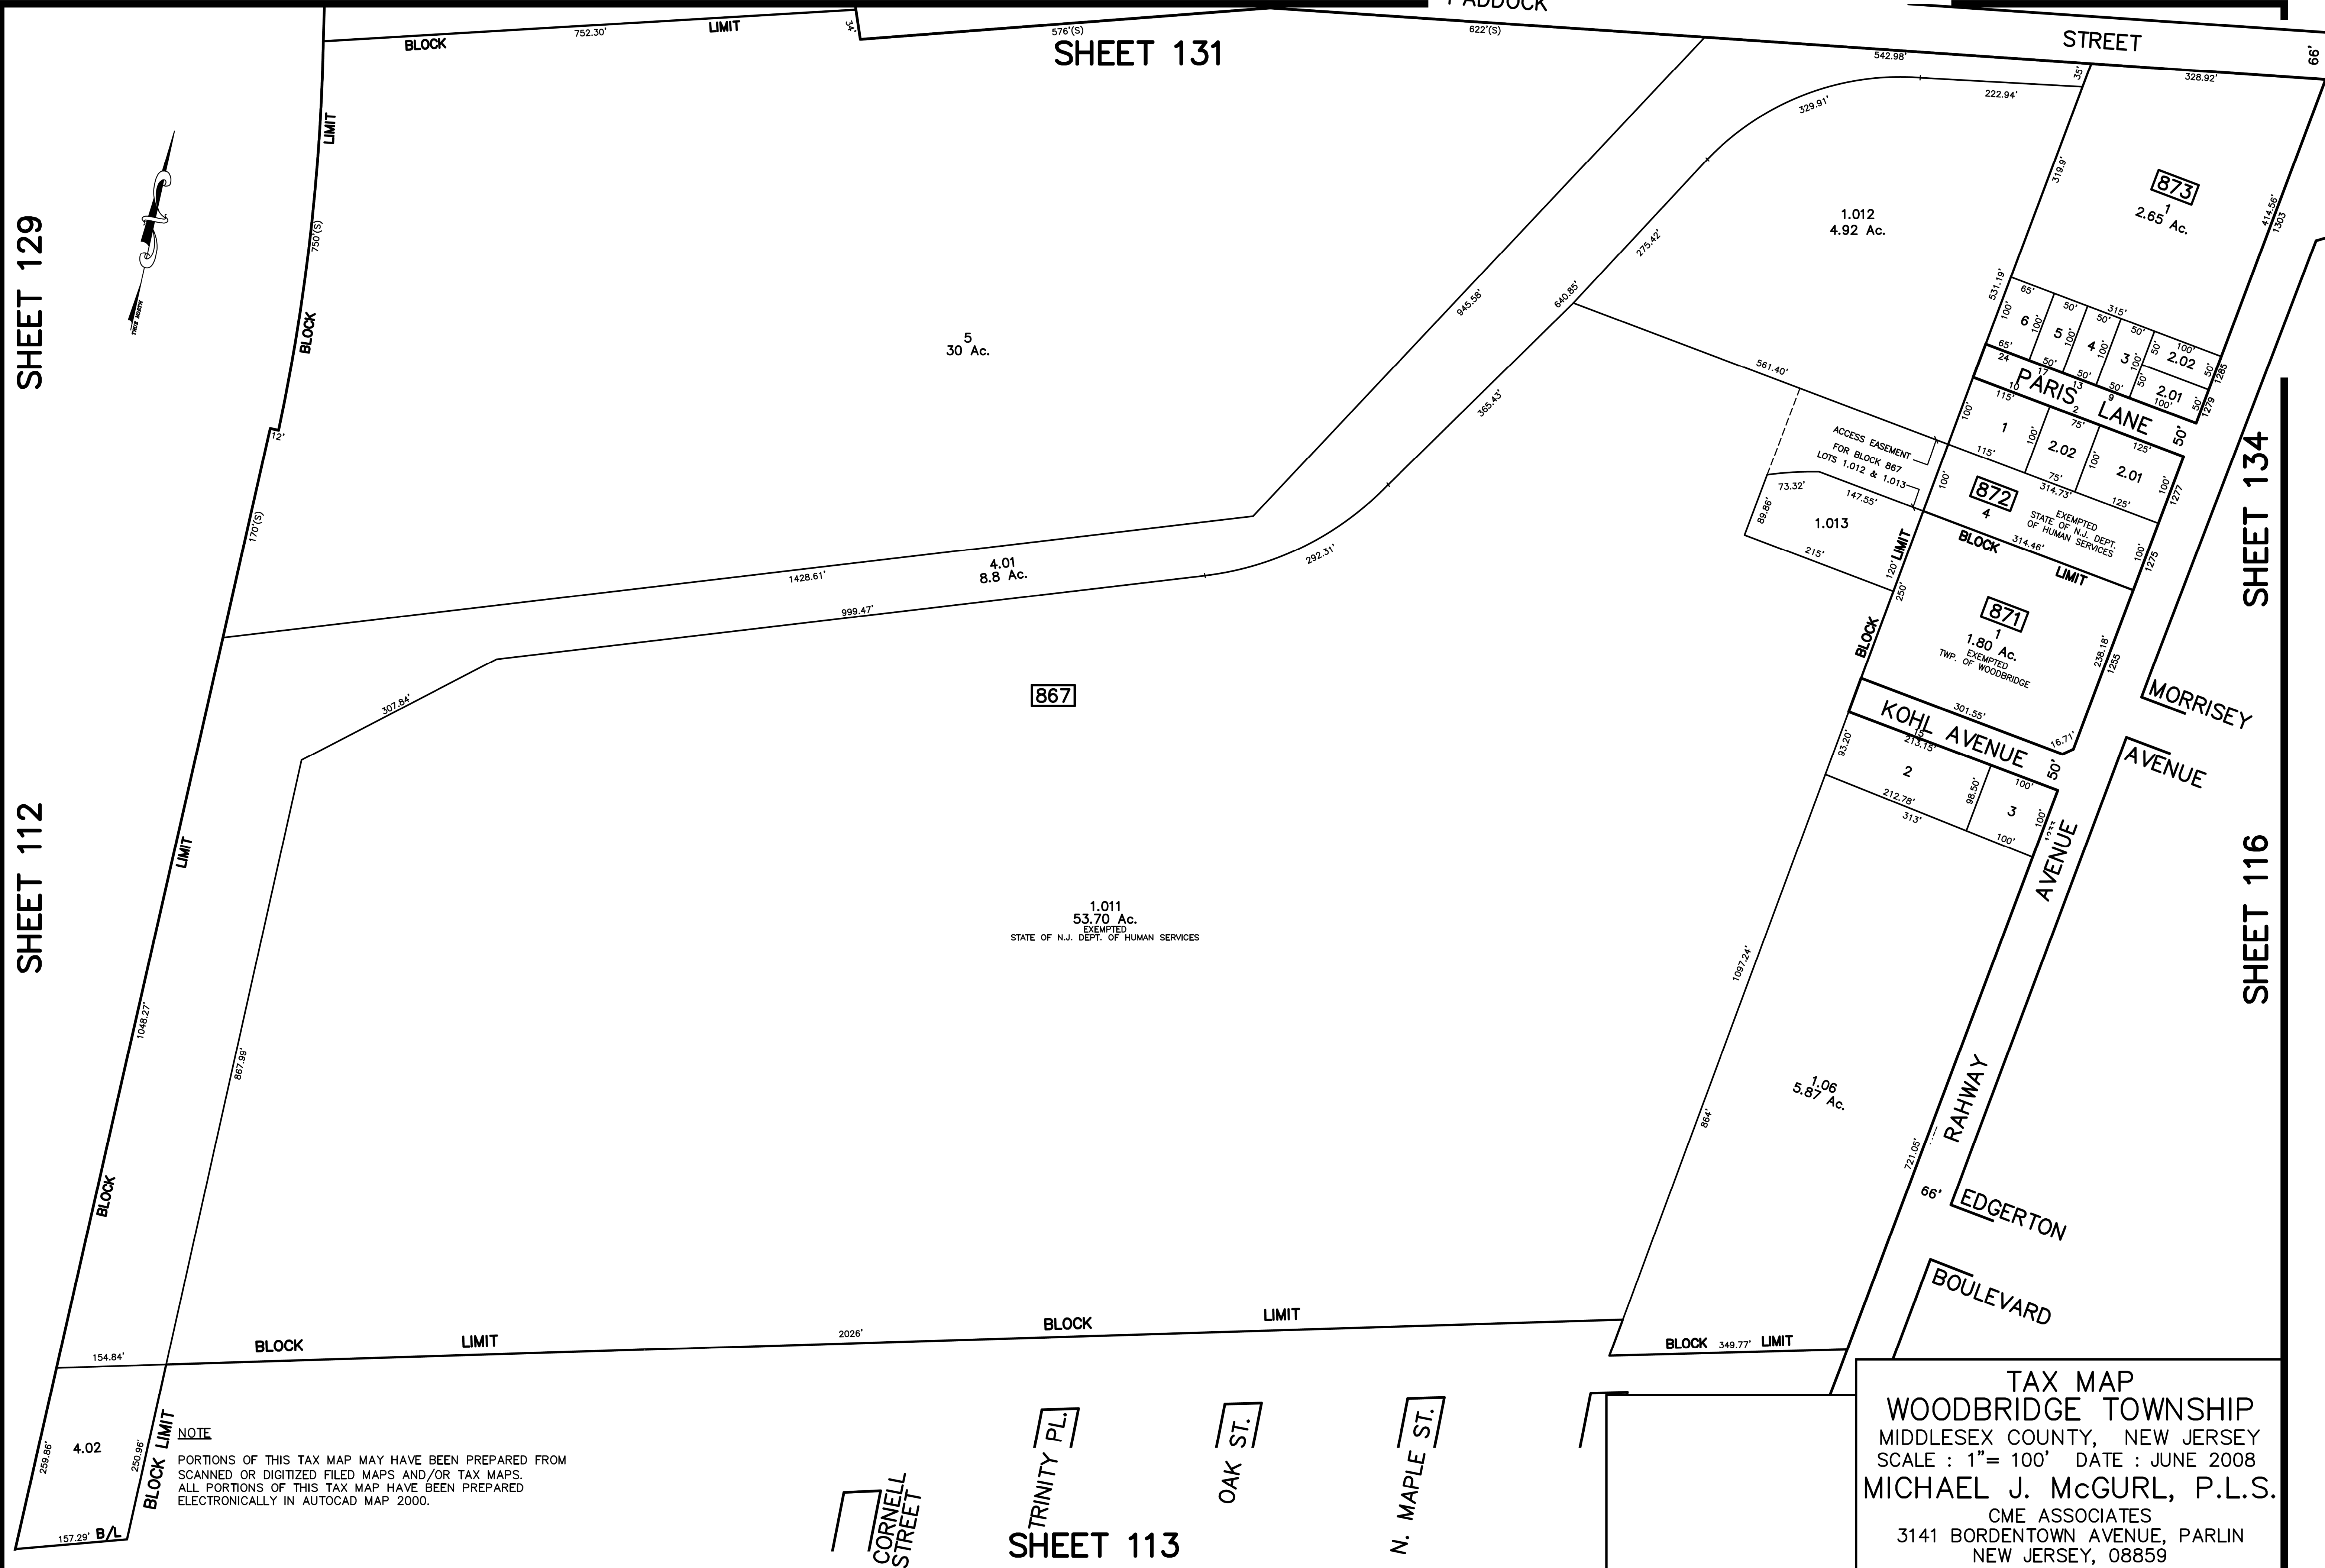

NOTE
 PORTIONS OF THIS TAX MAP MAY HAVE BEEN PREPARED FROM
 SCANNED OR DIGITIZED FILED MAPS AND/OR TAX MAPS.
 ALL PORTIONS OF THIS TAX MAP HAVE BEEN PREPARED
 ELECTRONICALLY IN AUTOCAD MAP 2000.

TAX MAP
 WOODBRIDGE TOWNSHIP
 MIDDLESEX COUNTY, NEW JERSEY
 SCALE : 1"= 100' DATE : JUNE 2008
 MICHAEL J. McGURL, P.L.S.
 CME ASSOCIATES
 3141 BORDENTOWN AVENUE, PARLIN
 NEW JERSEY, 08859

CORNWELL STREET

TRINITY PL.
SHEET 113

OAK ST.

N. MAPLE ST.