


12/31/19	Top Map Revisions	
04/09/11	Errata-Block 473.01, 44 & Block 464.01 Lots 2.01, 2.02, 2.03	SB
05/07/10	Subdivision-Bk. 464.01, Mt. 2	SB
	REVISED DESCRIPTION	JSE
		REV. BY CHK.

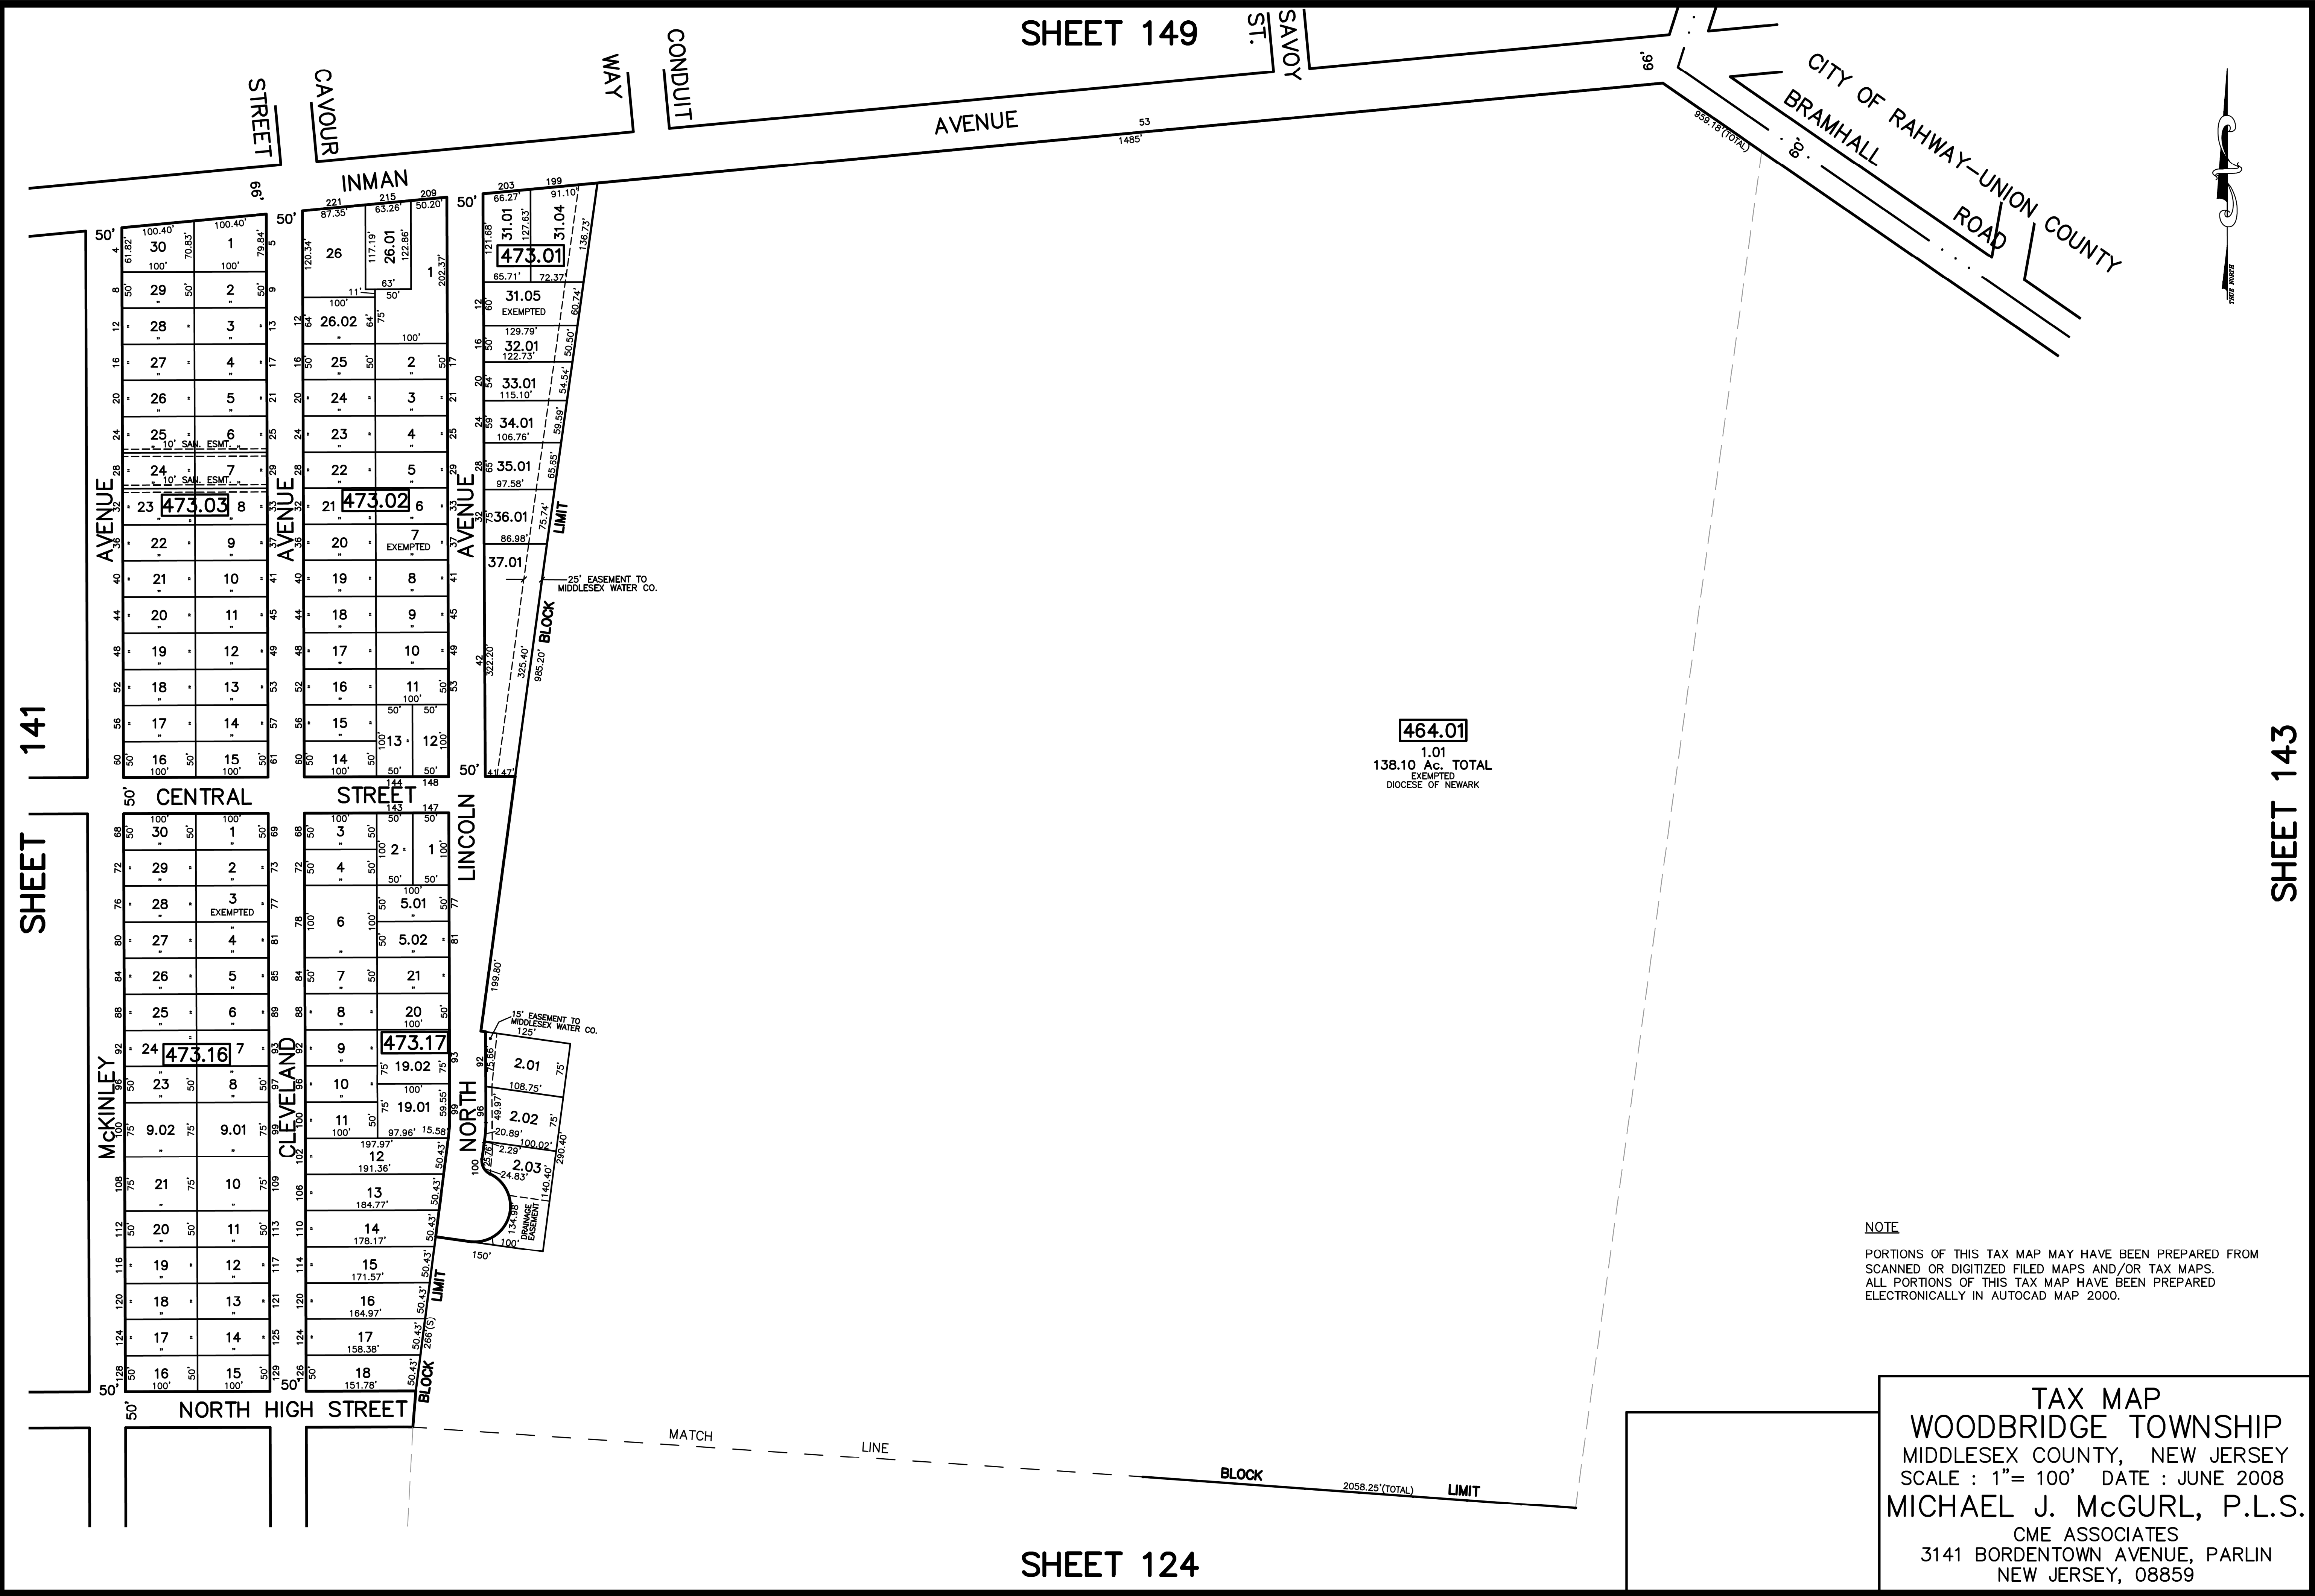

SHEET 141

SHEET 143

SHEET 149

SHEET 124

464.01
 1.01
 138.10 Ac. TOTAL
 EXEMPTED
 DIOCESE OF NEWARK

NOTE
 PORTIONS OF THIS TAX MAP MAY HAVE BEEN PREPARED FROM
 SCANNED OR DIGITIZED FILED MAPS AND/OR TAX MAPS.
 ALL PORTIONS OF THIS TAX MAP HAVE BEEN PREPARED
 ELECTRONICALLY IN AUTOCAD MAP 2000.

TAX MAP
WOODBIDGE TOWNSHIP
 MIDDLESEX COUNTY, NEW JERSEY
 SCALE : 1"= 100' DATE : JUNE 2008
MICHAEL J. McGURL, P.L.S.
 CME ASSOCIATES
 3141 BORDENTOWN AVENUE, PARLIN
 NEW JERSEY, 08859